

GRAMMAS CONSULTANTS
 208 ROUTE 104, SUITE 208, FARMINGDALE, NY 11735
 TEL.: 631-343-6805 FAX: 631-343-6808
 E-MAIL: NDC@AGL.COM

REVISIONS			REVISIONS		
NO.	DATE	REMARKS	NO.	DATE	REMARKS



THIS DRAWING IS A PORTION OF
 A LARGER DRAWING. THE NUMBER OF
 SHEETS AND THE NUMBER OF
 SHEETS IN THIS SET ARE INDICATED
 IN THE TITLE BLOCK. ALL DIMENSIONS
 ARE IN FEET AND INCHES. DIMENSIONS
 IN PARENTHESES ARE FOR INFORMATION
 ONLY. DIMENSIONS IN PARENTHESES
 TAKE PRECEDENCE OVER DIMENSIONS
 NOT IN PARENTHESES.

APPROVED SUITE LAYOUT FOR:
 285 MELVILLE LLC
 285 MELVILLE NEW YORK 11747
 444 BRIDGE PLAZA NEW YORK
 MELVILLE, NY 11747

DATE: 1/28/24
 SCALE: AS NOTED
 DRAWN: CAS
 JOB NO: 2403

SECOND FLOOR SUITE LOCATION PLAN.
 SUITE 220 FLOOR PLAN
 DRAWING NO.
A-1.0

A SUITE 220 FLOOR PLAN
 NOTE - EXISTING BUILDING IS FULLY EQUIPPED WITH AN APPROVED AUTOMATIC FIRE SPRINKLER
 SYSTEM IN CONFORMANCE WITH EXISTING CODES

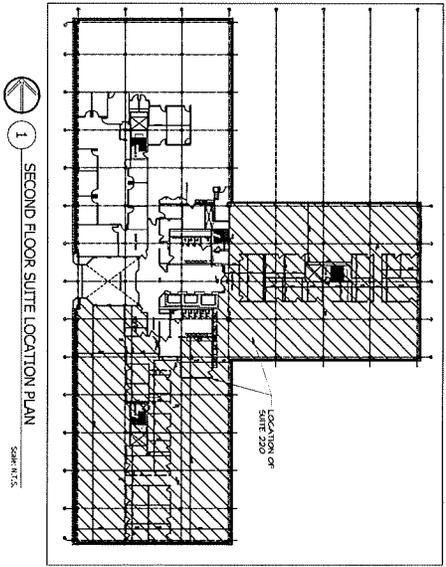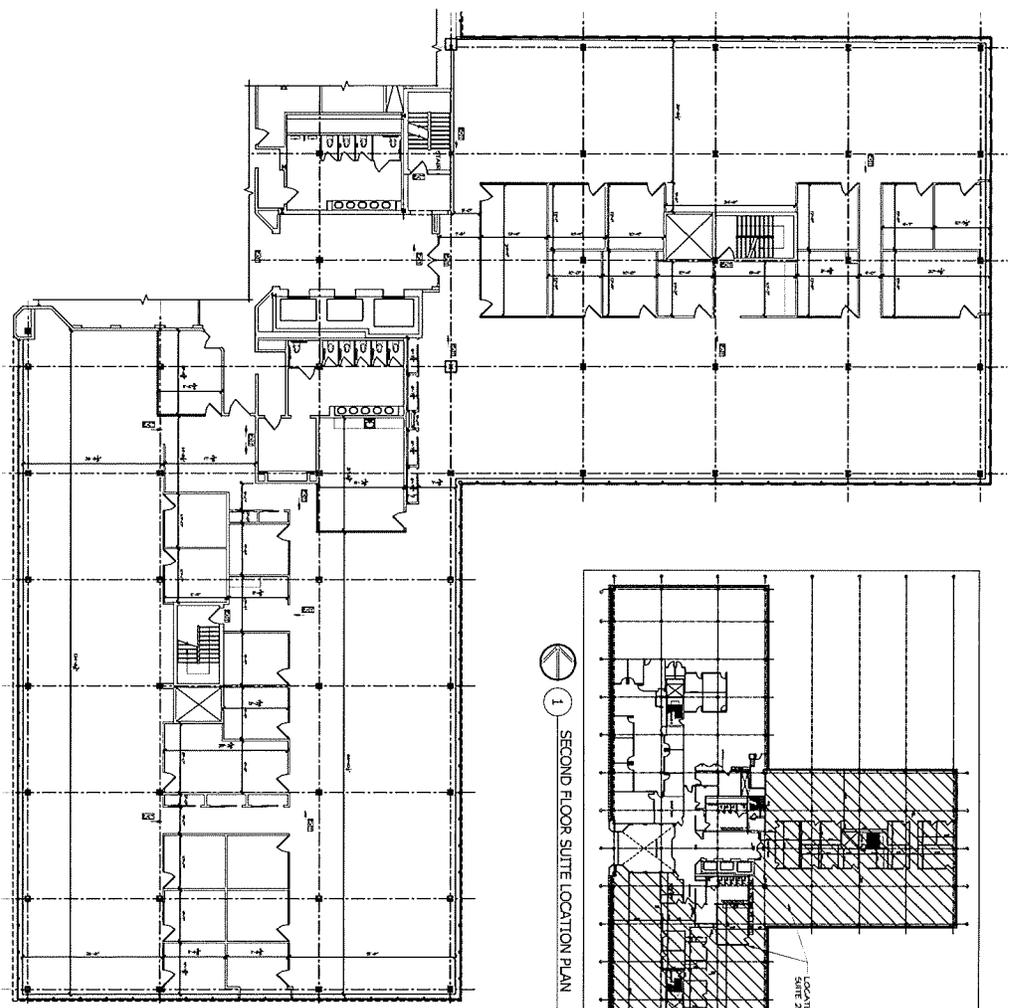

1 SECOND FLOOR SUITE LOCATION PLAN
 SCALE: N.T.S.