


2 SUITE 410 FLOOR PLAN
Scale: 1/4" = 1'-0"

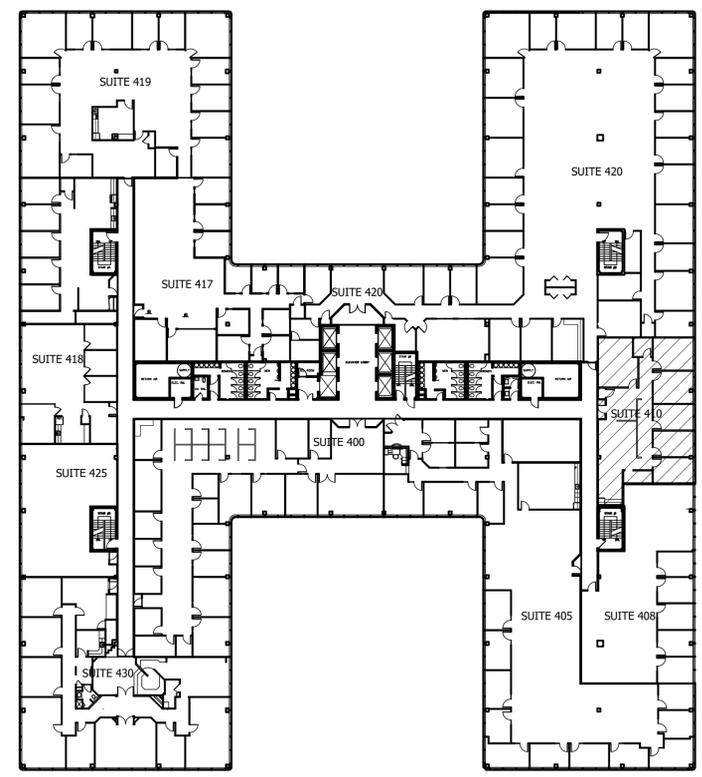

1 FOURTH FLOOR KEY PLAN
Scale: N.T.S.

GC GRAMMAS CONSULTANTS
ARCHITECTURE * ENGINEERING
208 ROUTE 109, SUITE 208, FARMINGDALE, NY 11735
TEL.: 631-393-6805 FAX: 631-393-6808
E-MAIL: GRAMMASCALA@GMAIL.COM

REVISIONS		
NO.	DATE	REMARKS

ISSUED		
NO.	DATE	REMARKS

THESE PLANS ARE AN INSTRUMENT OF SERVICE AND ARE THE PROPERTY OF THE ARCHITECT. INFRINGEMENTS WILL BE PROSECUTED.
CONTRACTOR SHALL VERIFY ALL FIELD CONDITIONS AND DIMENSIONS AND BE RESPONSIBLE FOR FIELD FIT AND QUALITY OF WORK. NO ALLOWANCES SHALL BE MADE IN BEHALF OF THE CONTRACTOR FOR ANY ERRORS, OMISSIONS, NOR NEGLECT ON HIS PART.

PROPOSED SUITE LAYOUT FOR:
SUITE 410
445 MELVILLE LLC.
445 BROADHOLLOW ROAD
MELVILLE, NEW YORK 11747

DATE: 1-29-25
SCALE: AS NOTED
DRAWN: C.A.S.
JOB NO: 2466

FOURTH FLOOR KEY PLAN,
SUITE 410 FLOOR PLAN
DRAWING NO.
A-1.0