


**A** SUITE 408 FLOOR PLAN  
Scale: 1/4" = 1'-0"



**1** FOURTH FLOOR SUITE LOCATION PLAN  
Scale: N.T.S.

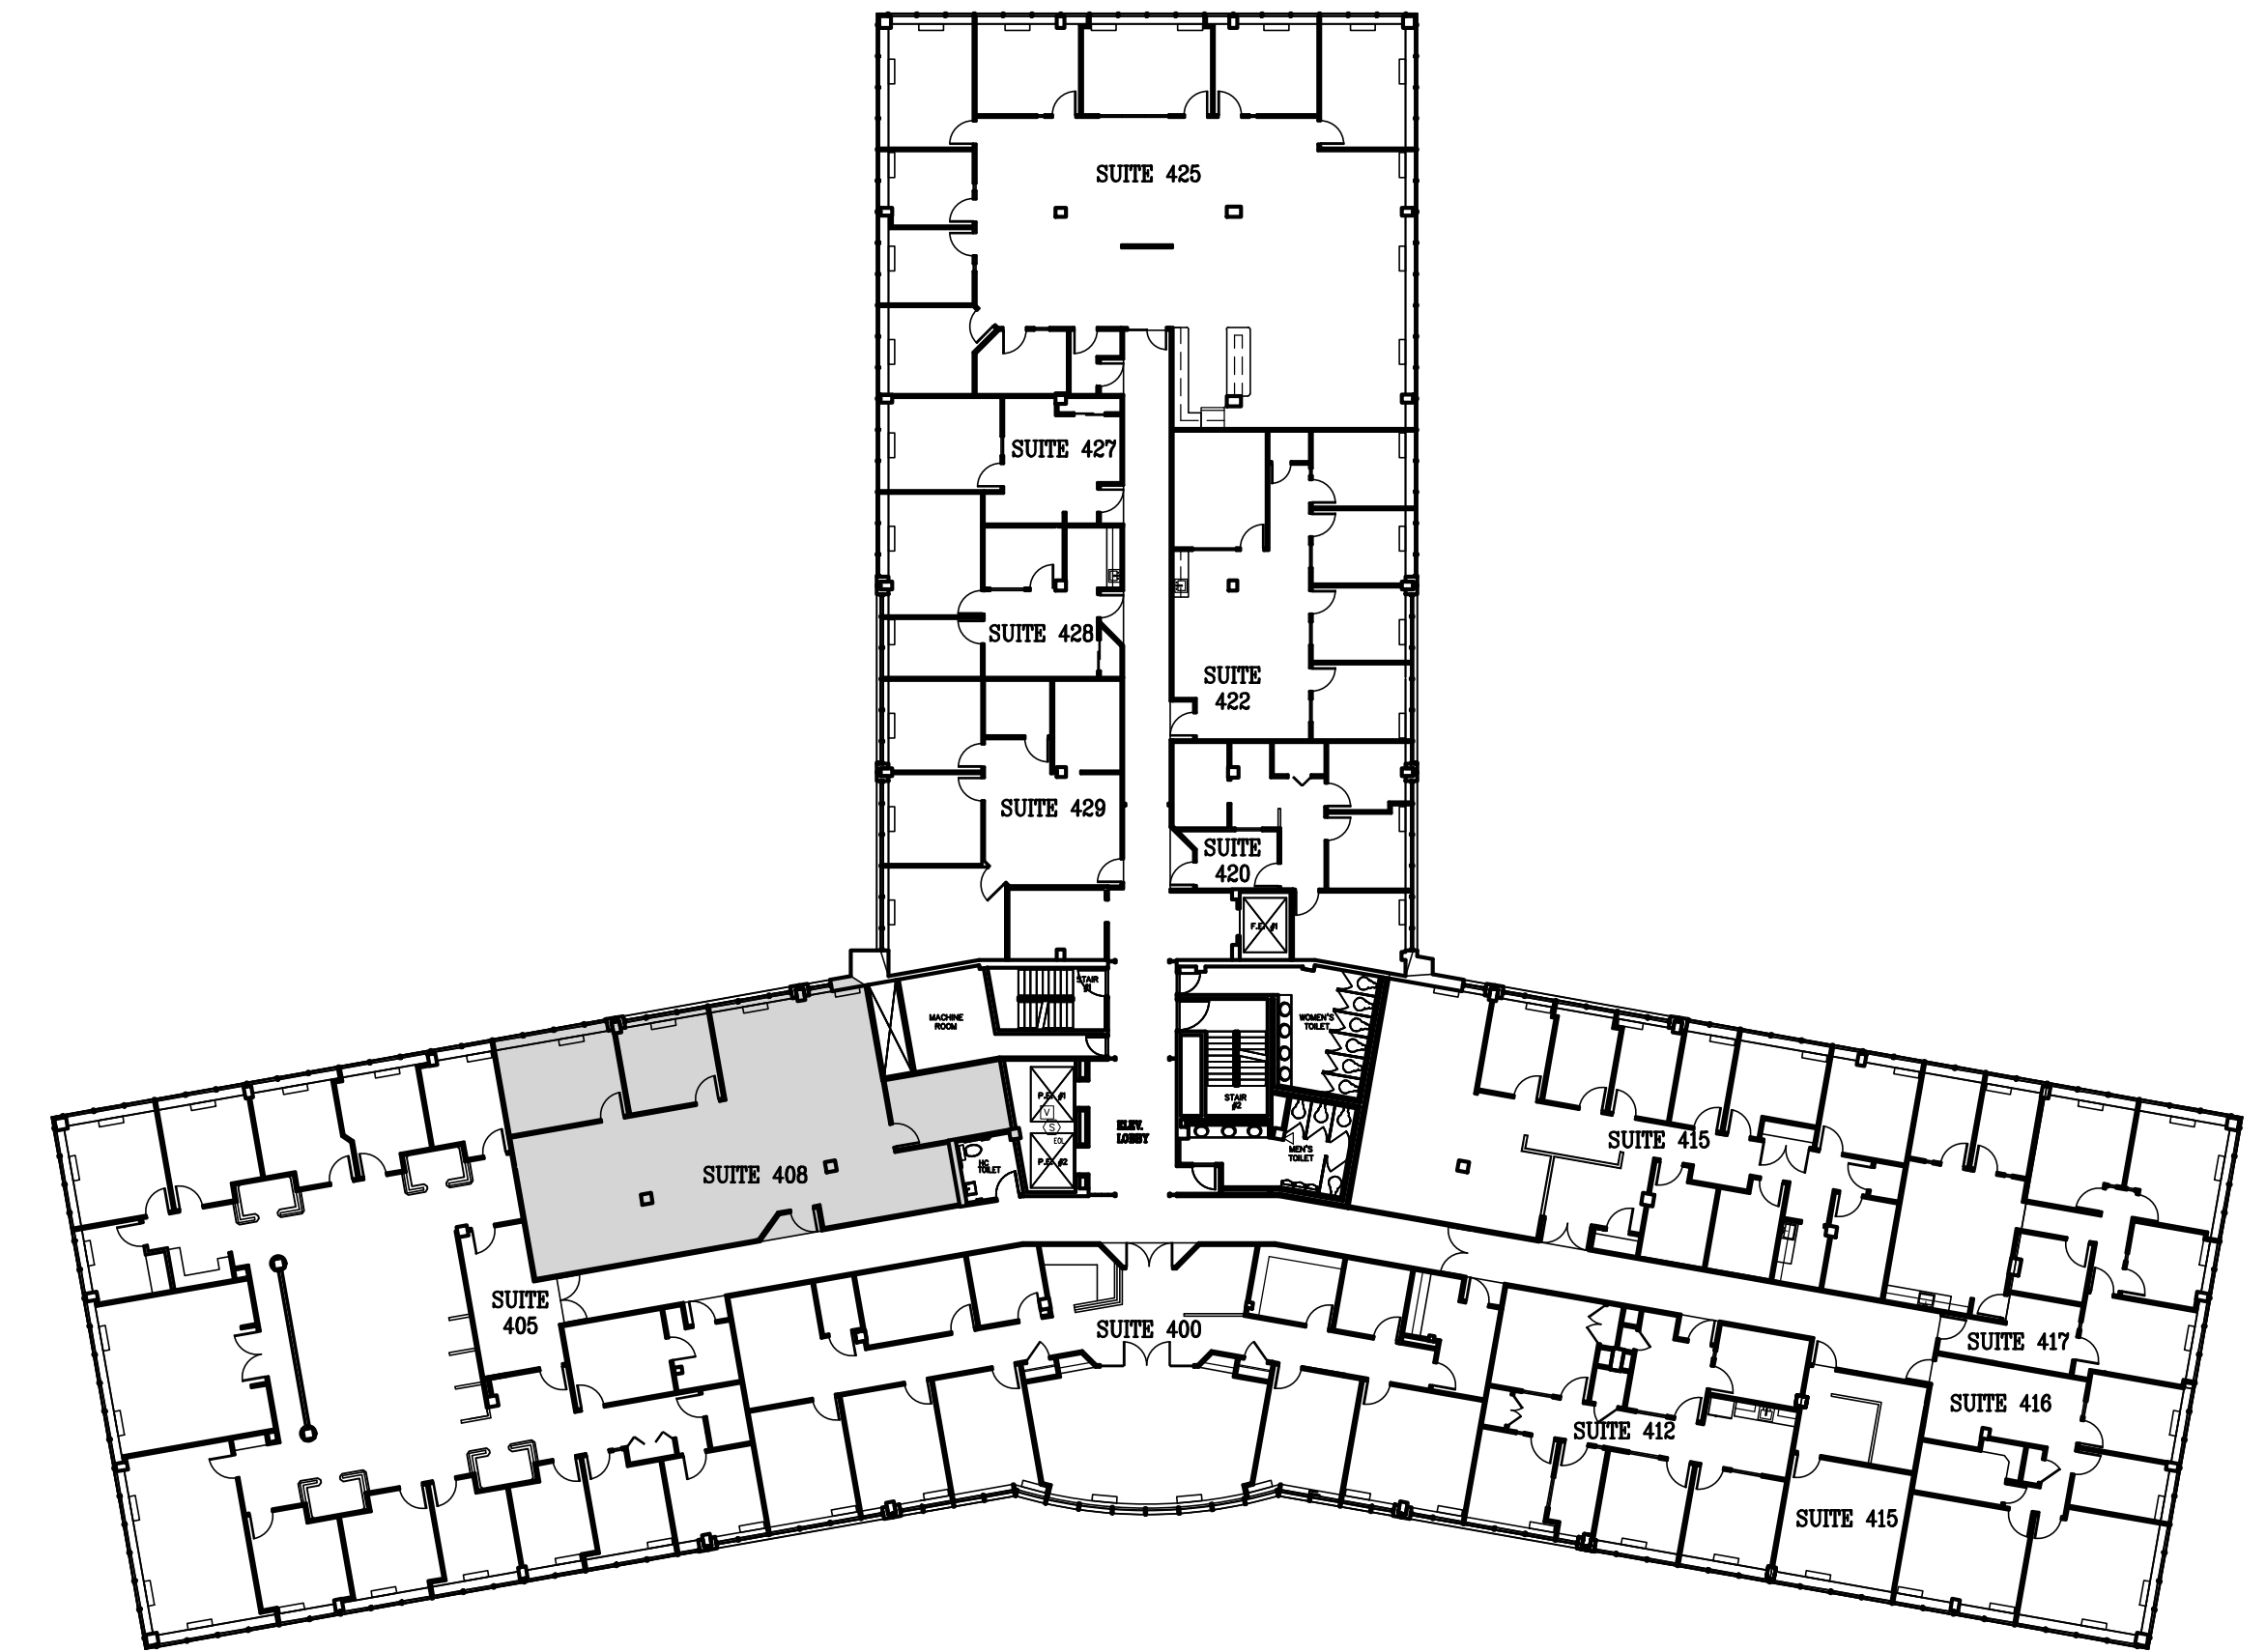

208 ROUTE 109, SUITE 208, FARMINGDALE, NY 11735  
TEL.: 631-393-6805 FAX: 631-393-6808  
E-MAIL: GRAMMASCALA@GMAIL.COM

REVISIONS		
NO.	DATE	REMARKS

ISSUED FOR		
NO.	DATE	REMARKS

THESE PLANS ARE AN INSTRUMENT OF SERVICE AND ARE THE PROPERTY OF THE ARCHITECT. INFRINGEMENTS WILL BE PROSECUTED.  
CONTRACTOR SHALL VERIFY ALL FIELD CONDITIONS AND DIMENSIONS AND BE RESPONSIBLE FOR FIELD FIT AND QUALITY OF WORK. NO ALLOWANCES SHALL BE MADE IN BEHALF OF THE CONTRACTOR FOR ANY ERRORS, OMISSIONS, NOR NEGLIGENCE ON HIS PART.

SUITE LAYOUT FOR:

**SUITE 408:**

425 BROADHOLLOW ROAD  
MELVILLE, NEW YORK 11747  
**425 MELVILLE LLC.**  
445 BROADHOLLOW ROAD  
MELVILLE, NEW YORK 11747

DATE: 9-17-2025
SCALE: AS NOTED
DRAWN: C.A.S
JOB NO: 2467

FOURTH FLOOR SUITE LOCATION PLAN, SUITE 408 FLOOR PLAN

DRAWING NO.

**A-4.0**