


A SUITE 217 FLOOR PLAN
Scale: 1/4" = 1'-0"

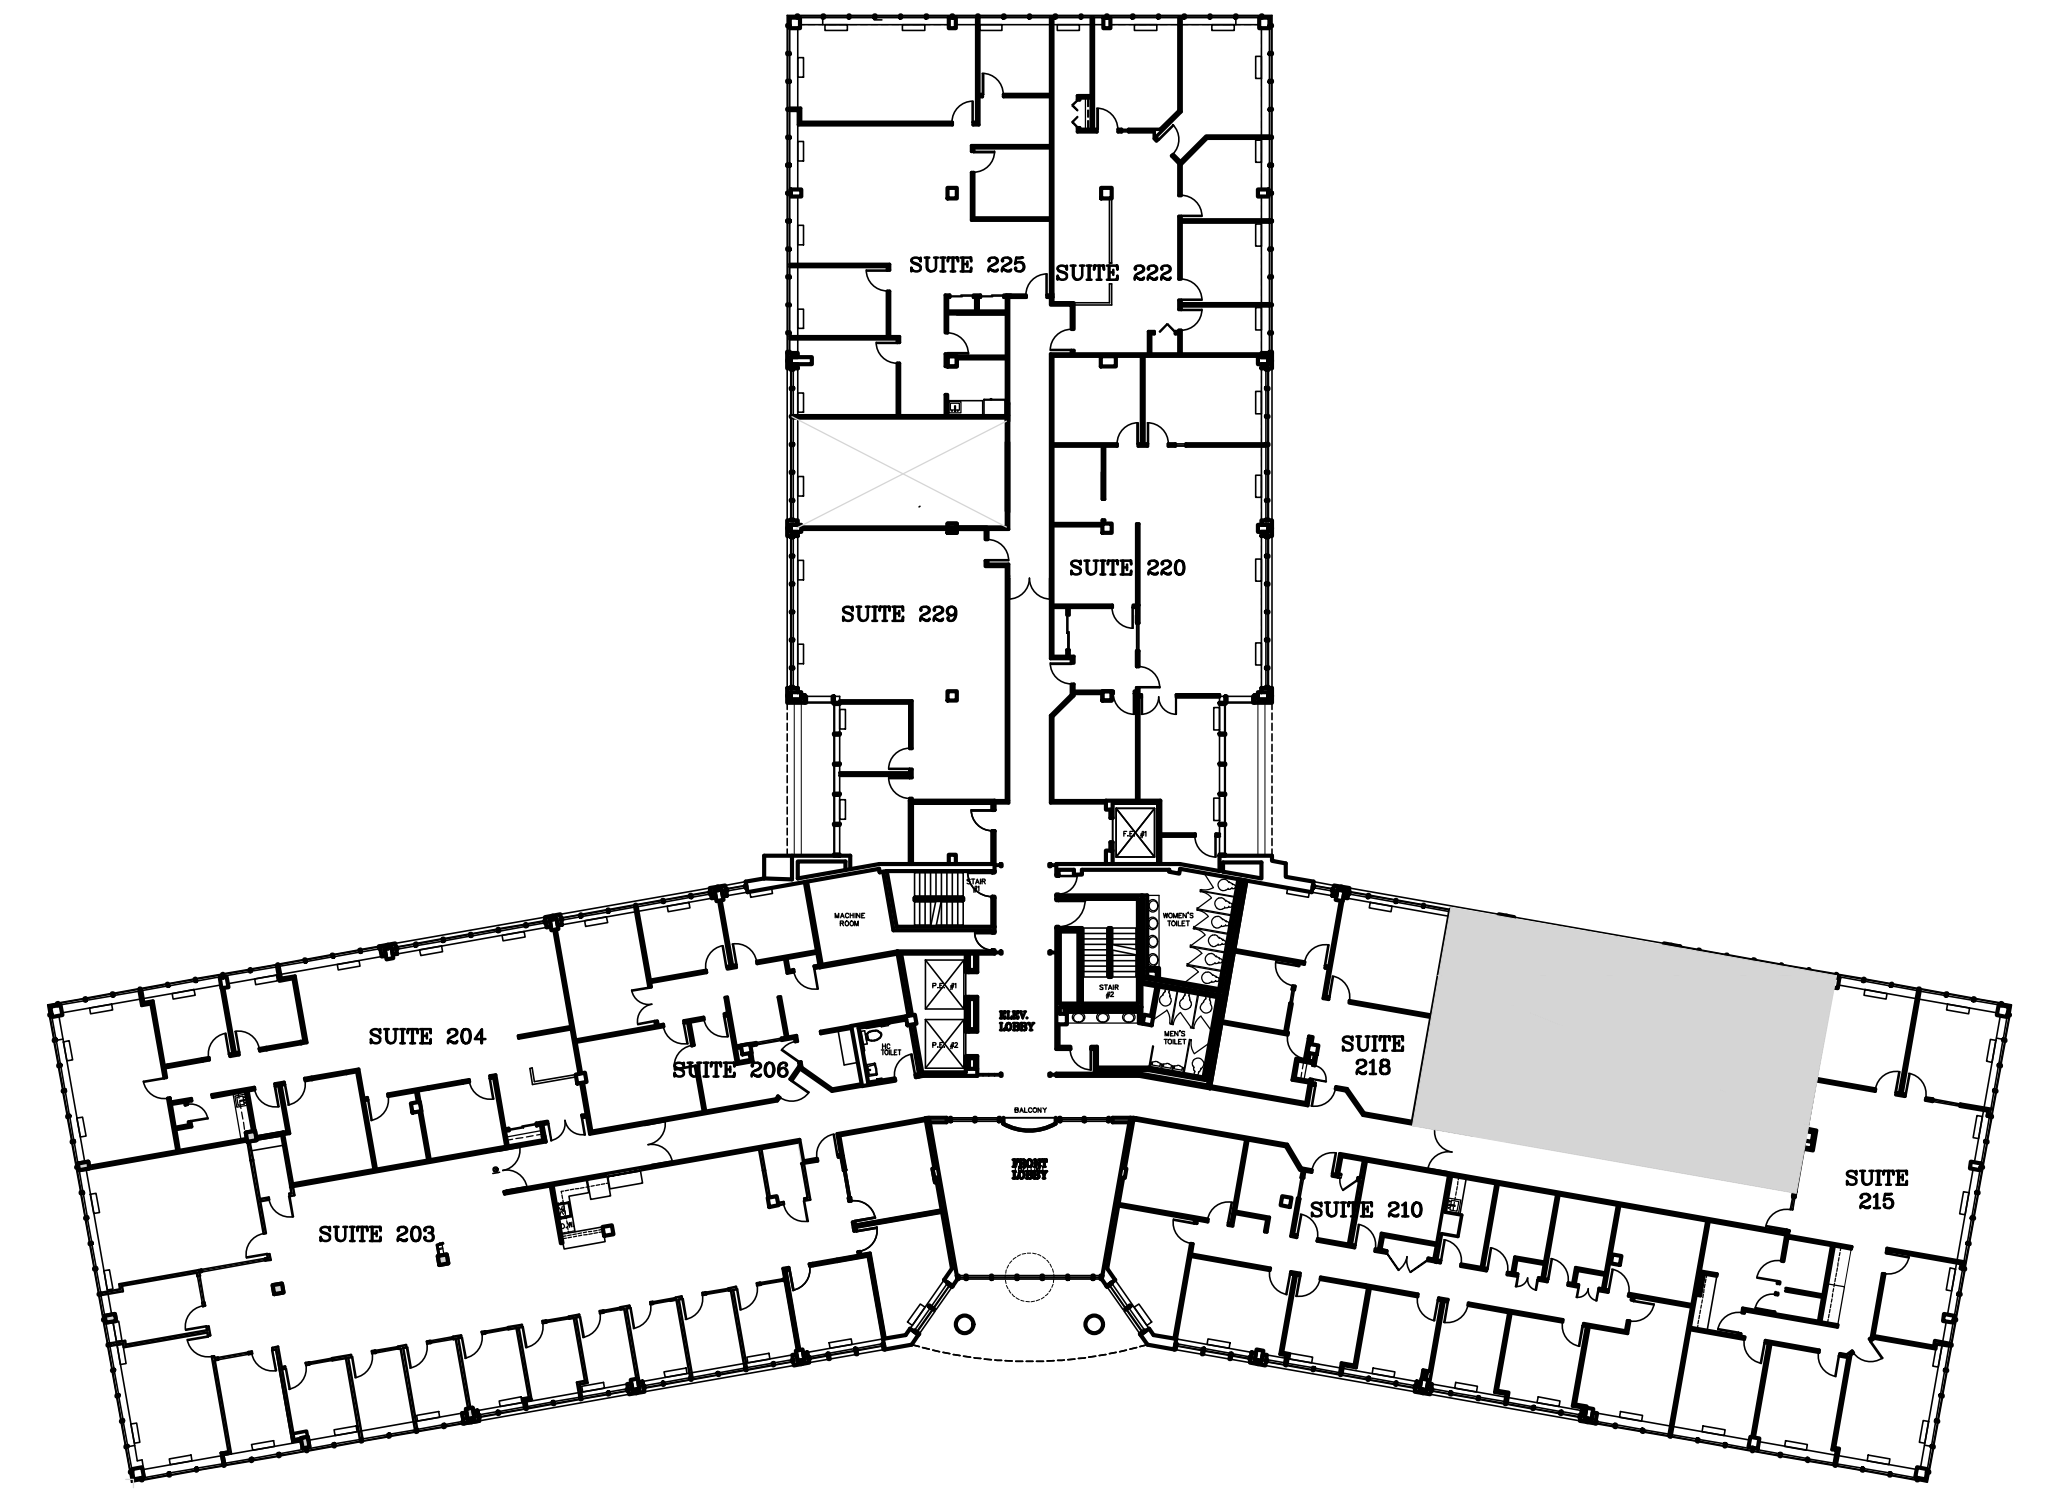

1 SECOND FLOOR SUITE LOCATION PLAN
Scale: N.T.S.



208 ROUTE 109, SUITE 208, FARMINGDALE, NY 11735
TEL.: 631-393-6805 FAX: 631-393-6808
E-MAIL: GCCONSULTANTSFC@GMAIL.COM

REVISIONS			ISSUED FOR		
NO.	DATE	REMARKS	NO.	DATE	REMARKS

REVISIONS			ISSUED FOR		
NO.	DATE	REMARKS	NO.	DATE	REMARKS

THESE PLANS ARE AN INSTRUMENT OF SERVICE AND ARE THE PROPERTY OF THE ARCHITECT. INFRINGEMENTS WILL BE PROSECUTED.
CONTRACTOR SHALL VERIFY ALL FIELD CONDITIONS AND DIMENSIONS AND BE RESPONSIBLE FOR FIELD FIT AND QUALITY OF WORK. NO ALLOWANCES SHALL BE MADE IN BEHALF OF THE CONTRACTOR FOR ANY ERRORS, OMISSIONS, NOR NEGLECT ON HIS PART.

SUITE LAYOUT FOR:

SUITE 217:

425 BROADHOLLOW ROAD
MELVILLE, NEW YORK 11747
425 MELVILLE LLC.
445 BROADHOLLOW ROAD
MELVILLE, NEW YORK 11747

DATE: 9-17-25
SCALE: AS NOTED
DRAWN: C.A.S.
JOB NO: 2467

SECOND FLOOR SUITE LOCATION PLAN,
SUITE 217 FLOOR PLAN

DRAWING NO.

A-1.0